


**TURBINE FOUNDATION PLAN - TYPICAL**

NOT TO SCALE

NOTE:  
ALL DETAILS ARE INDICATIVE ONLY AND  
ARE NOT TO BE USED FOR CONSTRUCTION

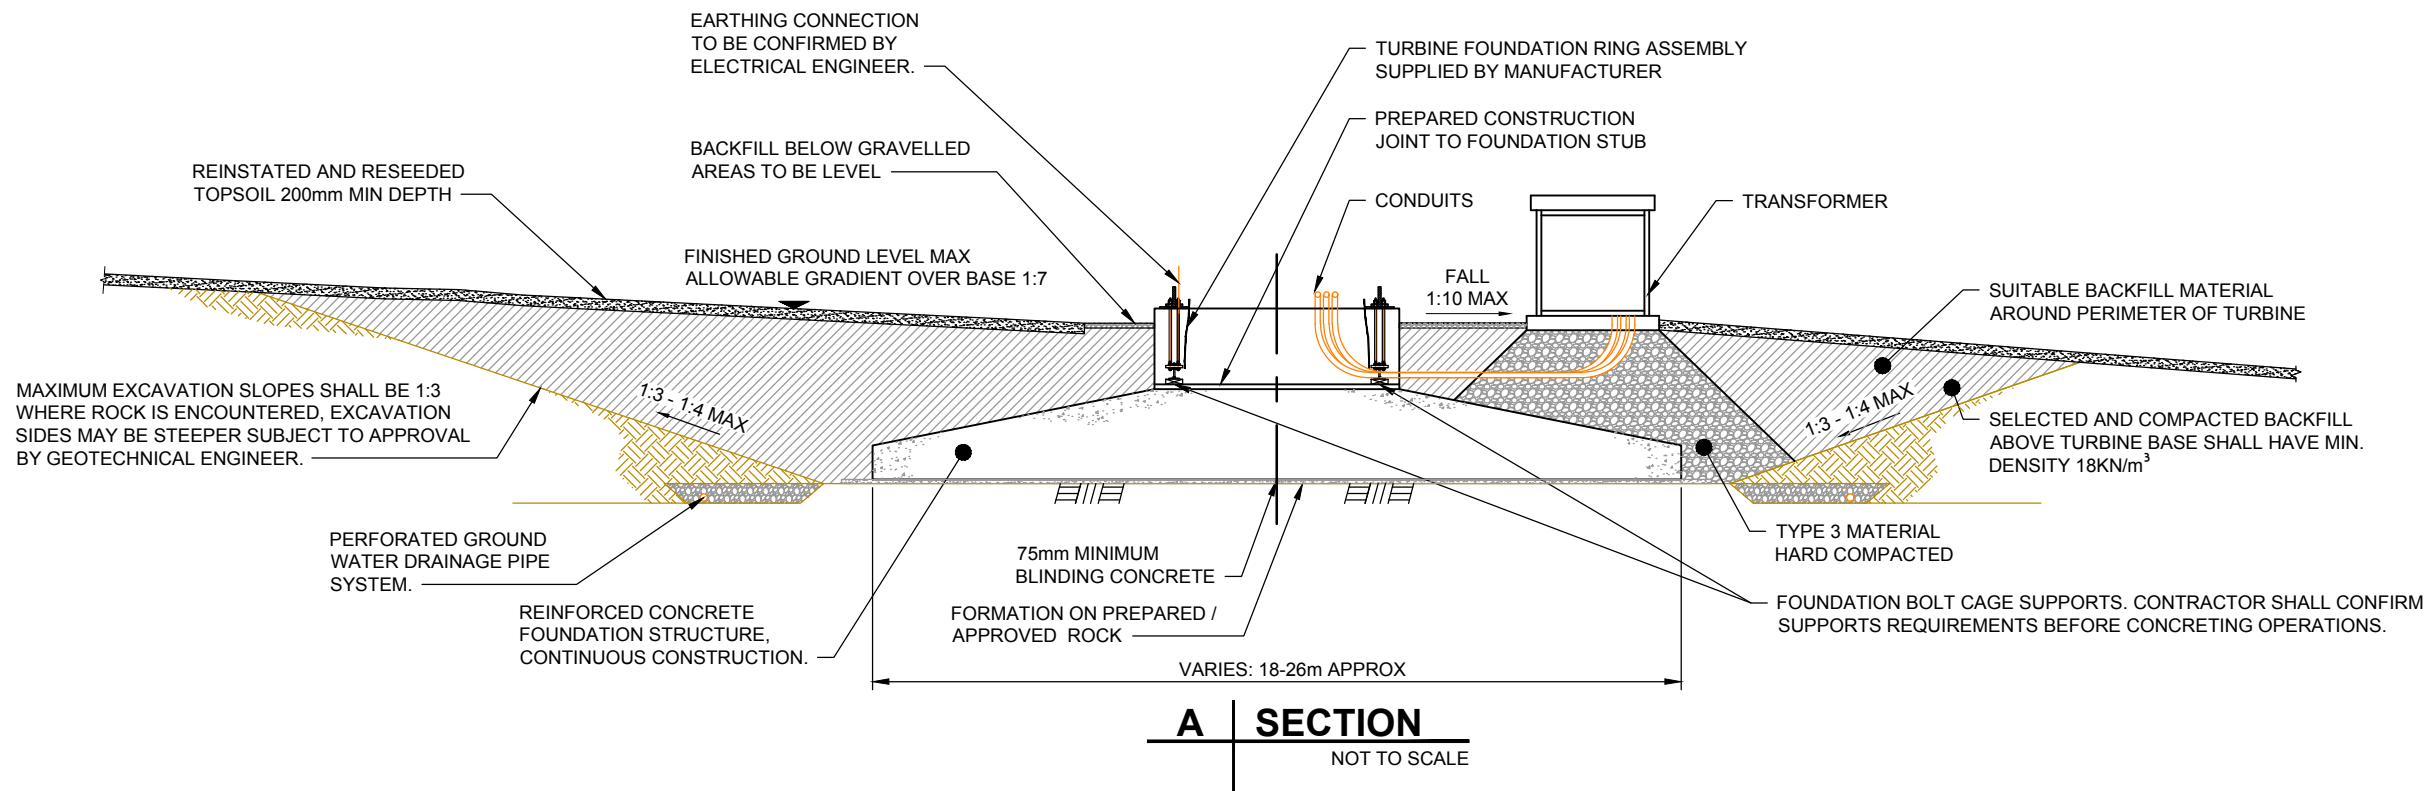

**A SECTION**  
NOT TO SCALE

**Key**

Notes:

Revision:	Description:	Drn:	Chkd:	Date:



Source information:  
AECOM Drawing:  
60299925 - ES02 REV B

Drawn: CM	Orig: RE	Checked: RE	App: 05.06.18
-----------	----------	-------------	---------------

© Crown copyright and database rights ( 2018 ). Ordnance Survey 0100031673

**Environmental Statement May 2018  
Drawing ES02**

Project: **Kype Muir Extension**

Title: **Indicative Wind Turbine Foundation**

Scale: Print@A3	Ref: HJB / TA812 / 188	Sheet: 1/1
--------------------	---------------------------	---------------

**BANKS Renewables**  
development with care

2nd Floor, Block C, Brandon Gate, Leechlee Road, Hamilton, Lanarkshire, ML3 6AU  
T: 01698 477410 F: 01698 477439 W: www.banksgroup.co.uk