

Key


1

2

3

4

5

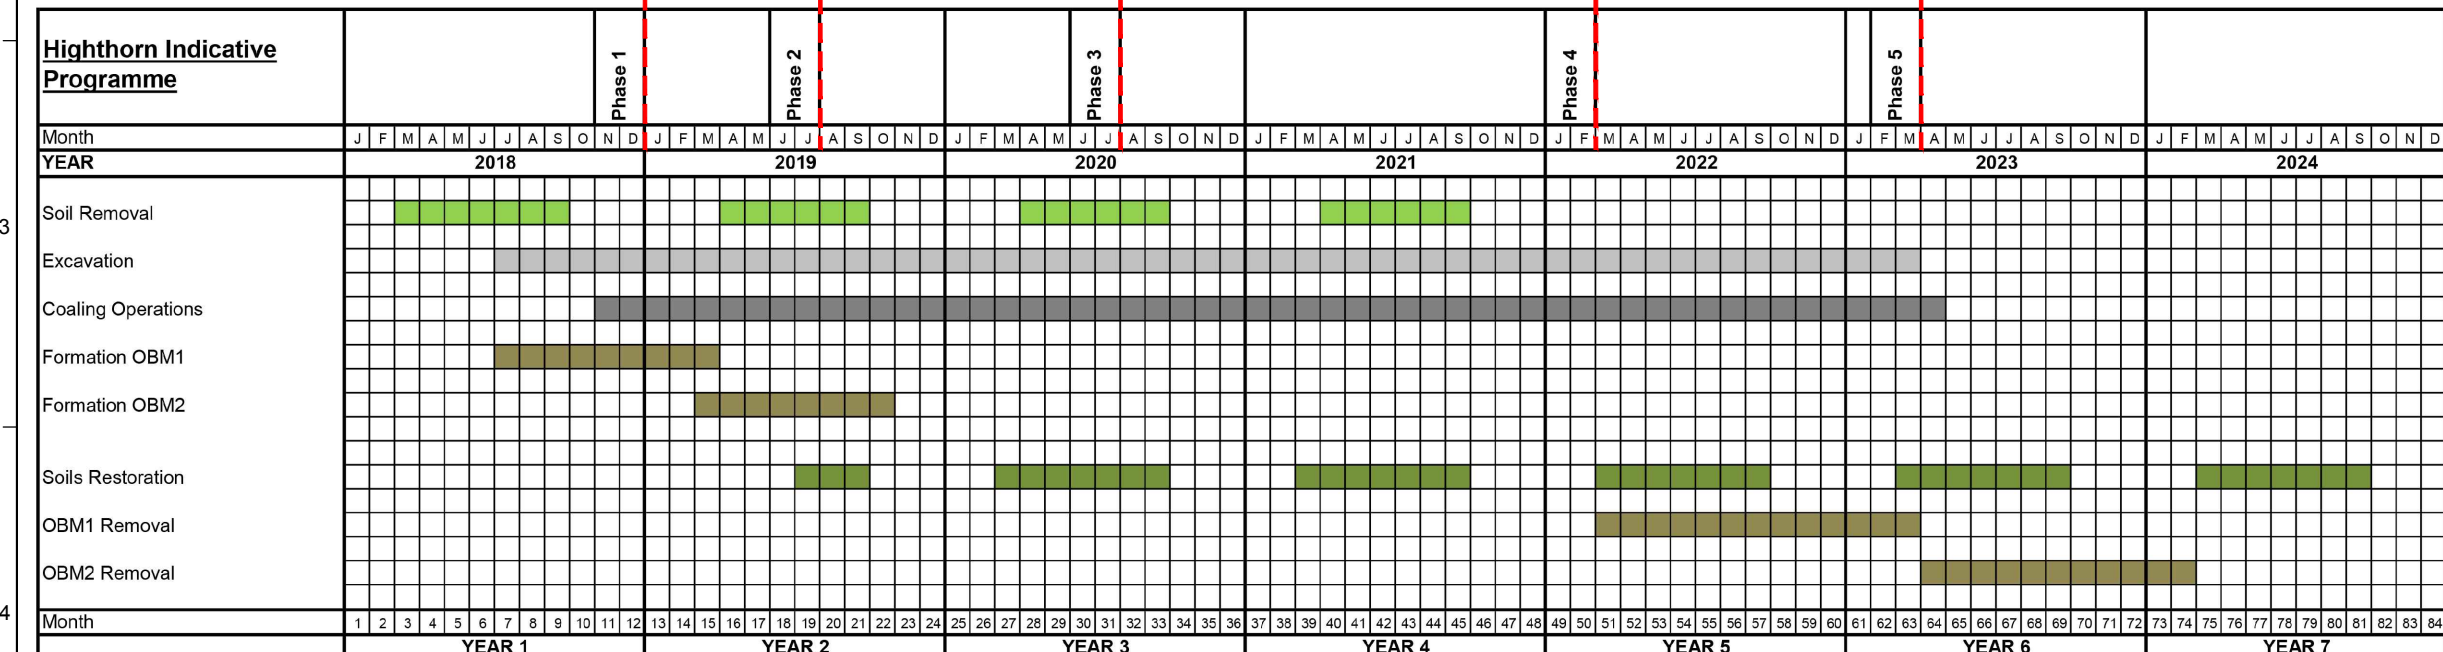

Notes:
Some limited advance set up works may take place up to 6-8 months prior to the start of soil removal activities. Such works could include fencing, establishment of water treatment areas plus associated drainage operations.

Revision:	Description:	Drn:	Chkd:	Date:
-----------	--------------	------	-------	-------



Scale:
Source information:

Drawn: CM	Orig': SP	Checked: SP	App': 02.03.17
-----------	-----------	-------------	----------------

© Crown copyright and database rights (2017). Ordnance Survey 0100031673

Planning Application Drawing PA15 REV A

Project: HIGHTHORN

Title: Indicative Working Programme (Update)

Scale: NTS@A3	Ref: HJB / BA795 / 195	Sheet: 1/1
---------------	------------------------	------------

BANKSMining
development with care

Inkerman House, St John's Road, Meadowfield, Durham, DH7 8XL
T: 0844 209 1515 F: 0844 209 1565 W: www.banksgroup.co.uk