




Key

-  Study Area
-  Electric Cables

Notes:

Revision:	Description:	Drn:	Chkd:	Date:

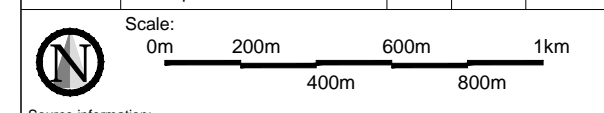

Source information:

Drawn:DT/CRM	Orig':ST	Checked:ST	App':11.12.14
--------------	----------	------------	---------------

Mapping data reproduced from an OS product by permission of Ordnance Survey © on behalf of the controller of Her Majesty's Stationery Office. © Crown Copyright (2014). All rights reserved AL 100017630

Scoping Report December 2014 Drawing SR09

Project: Highthorn

Title: Services Plan

Scale: 1:20000@A3	Ref: HJB / BA795 / 82	Sheet: 1/1
-------------------	-----------------------	------------

BANKS Mining
development with care

Inkerman House, St John's Road, Meadowfield, Durham, DH7 8XL
T: 0844 209 1515 F: 0844 209 1565 W: www.banksgroup.co.uk