

Key

- Existing Watercourse Crossing to be Widened
- New Access Track
- Existing Access Track Upgraded
- Planning Application Boundary (883.27 hectares)
- Access Route from M14 for Abnormal Loads
- Proposed Turbine Location 104m Dia. Rotor Sweep
- Proposed Borrow Pit Locations
- Proposed Site Compound
- Proposed Substation Compound
- Proposed MET Mast

Notes:

Revision	Description	Dm	Chkd	Date

Scale: 1:100000
0m 50m 100m 150m 200m 300m 400m

Source information:

Drawn: PM/CRM	Orig: RM	Checked: RM	App: 28.06.11
Mapping data reproduced from an OS product by permission of Ordnance Survey. It is not to be used in any other form without the express written permission of Ordnance Survey.			


Planning Application June 2011
Drawing PA03

Project: Kype Muir

Title: Construction Site layout Plan

Scale: 1:100000@A1 **Ref:** HJB / TA7413 / 110 **Sheet:** 1/2

BANKS Renewables
development with care
2nd Floor, Block C, Brandon Gate, Leeches Road, Hamilton, Lanarkshire, ML3 6AU
T: 01698 477410 F: 01698 477439 W: www.banksrenewables.co.uk

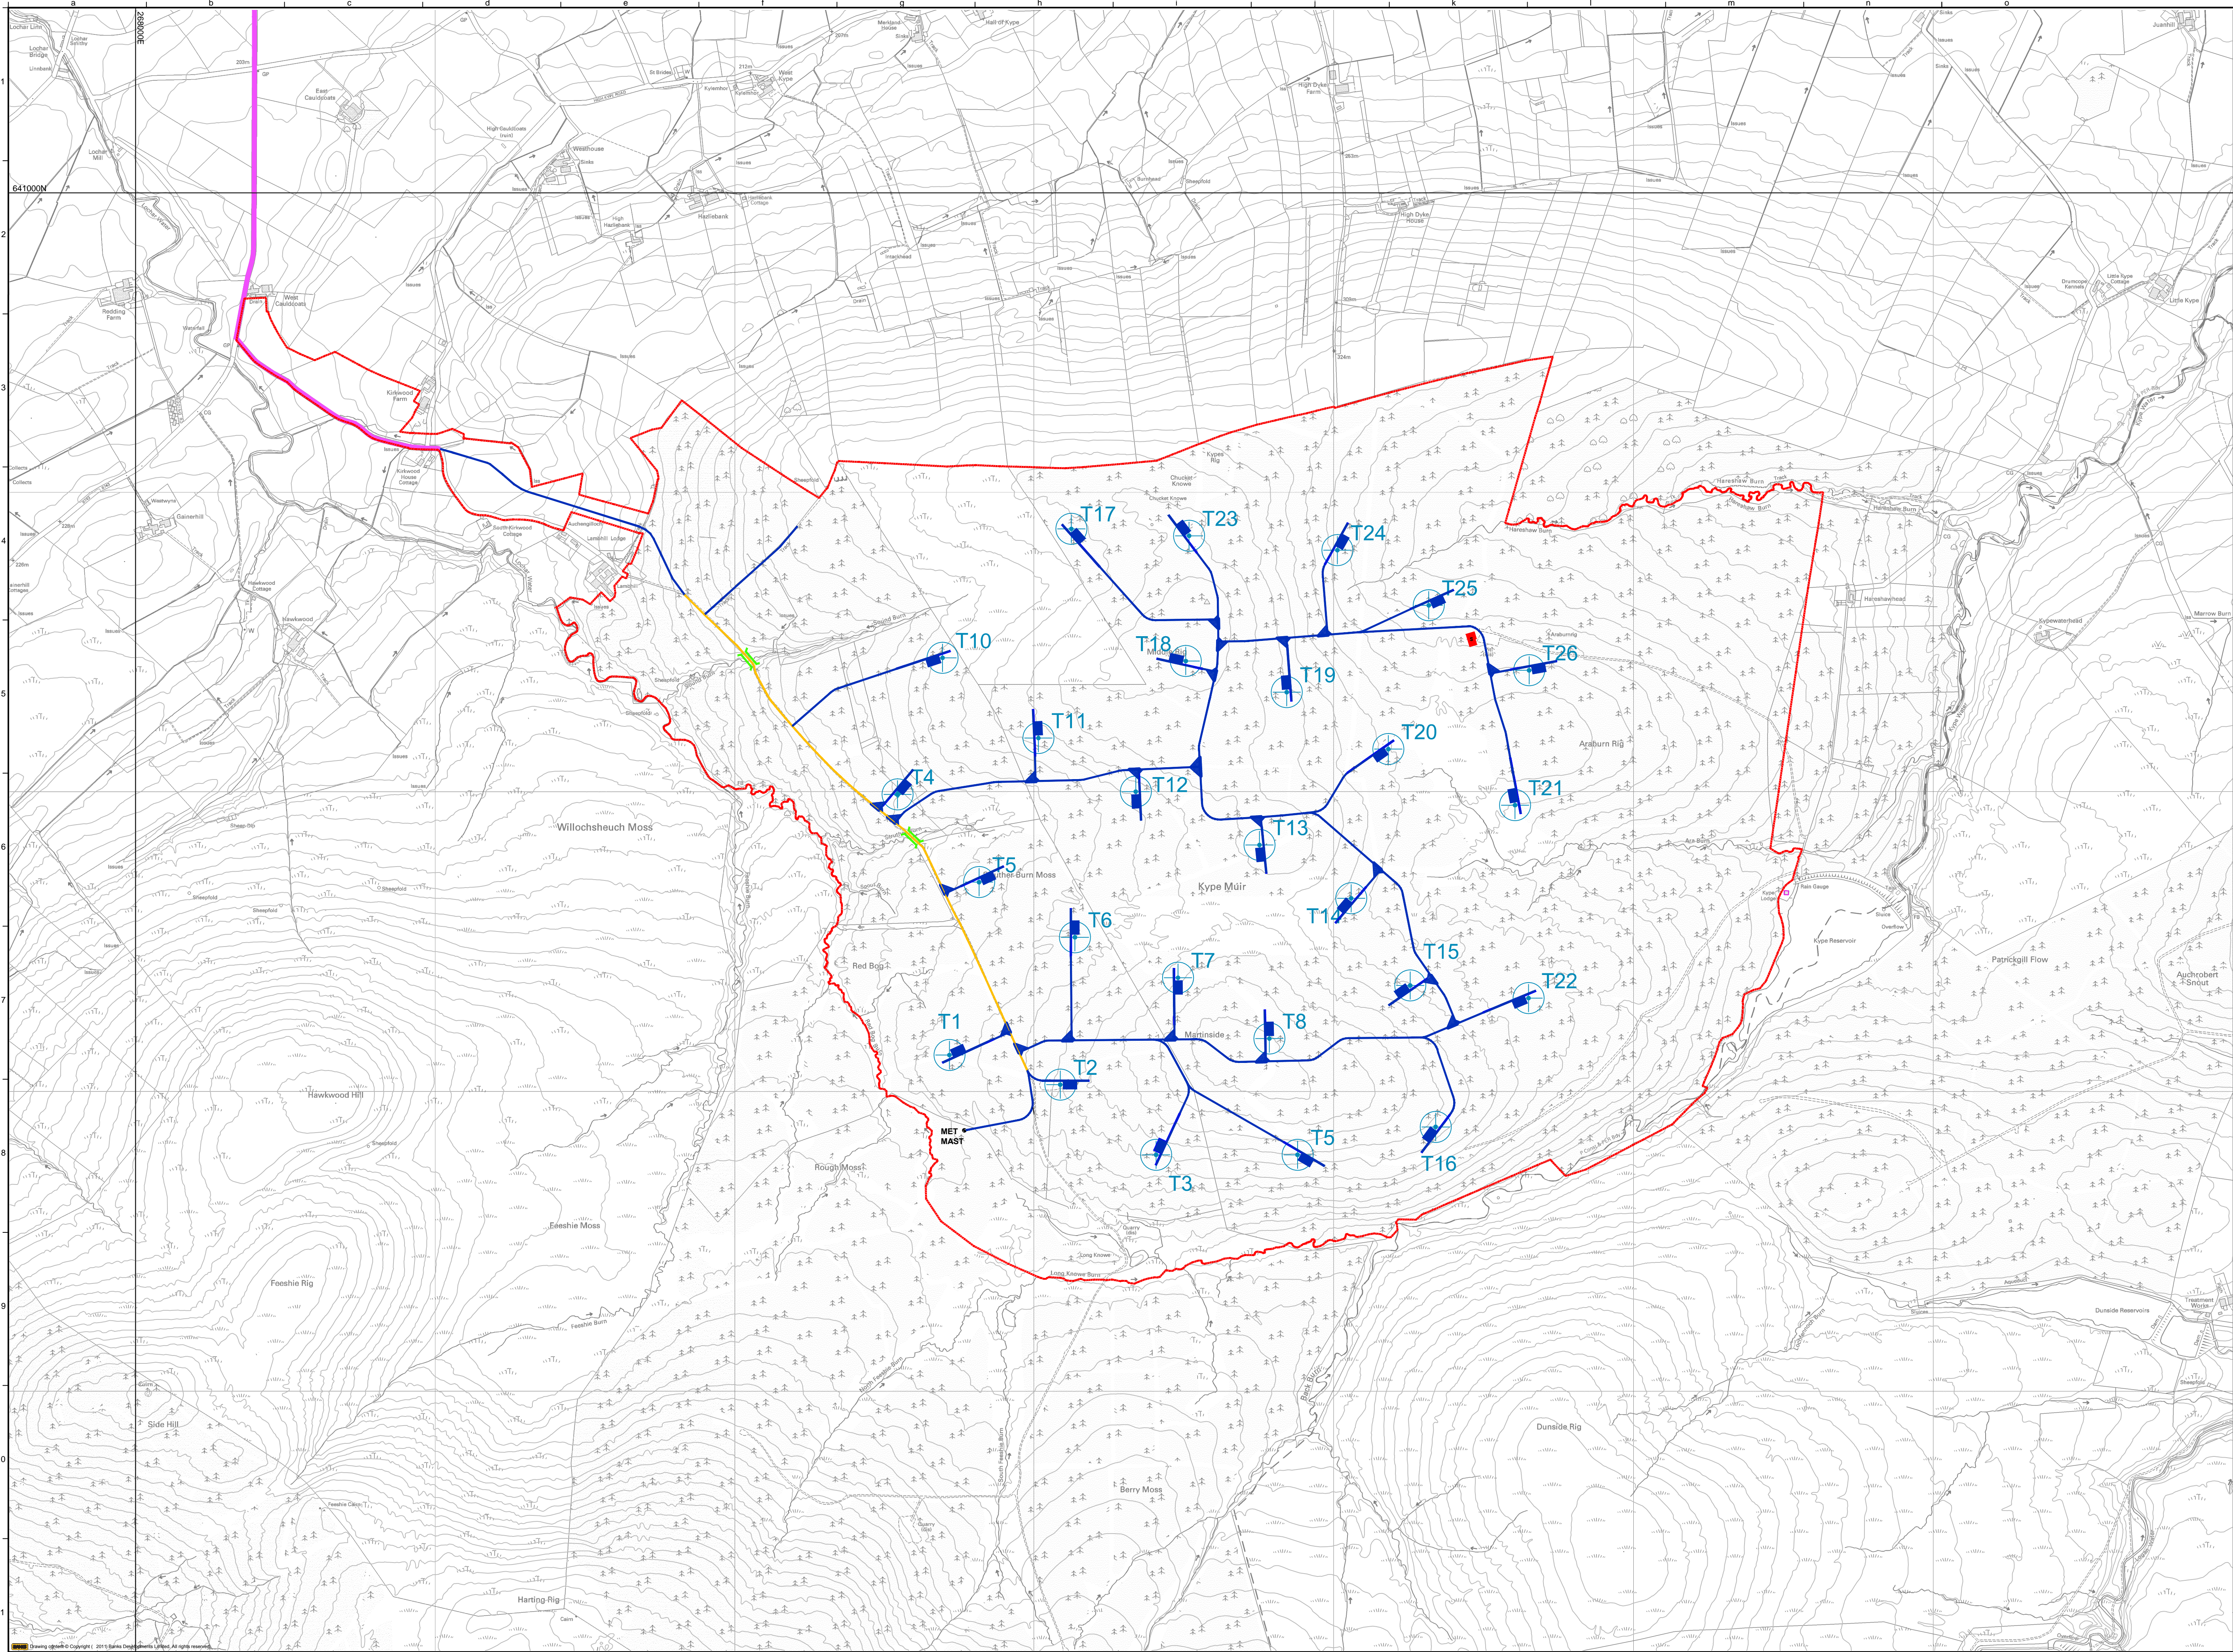

Key

- Existing Watercourse Crossing to be Widened
- New Access Track
- Existing Access Track Upgraded
- Planning Application Boundary (883.27 hectares)
- Access Route from M14 for Abnormal Loads
- Proposed Turbine Location 104m Dia. Rotor Sweep
- Proposed Borrow Pit Locations
- Proposed Site Compound
- Proposed Substation Compound
- Proposed MET Mast

Notes:

Revision	Description	Dm	Chkd	Date

Scale: 0m 50m 100m 200m 400m

Source information: 0m 50m 100m 200m 400m

Drawn: PM/CRM	Orig: RM	Checked: RM	App: 28.06.11
Mapping data reproduced from an OS product by permission of Ordnance Survey. It is not to be used in any other form without the written permission of Ordnance Survey.			

Planning Application June 2011
Drawing PA03

Project:	Kype Muir
Title:	Operational Site layout Plan
Scale:	1:100000@A1 Ref: HJB / TA7413 / 110 Sheet: 2/2

BANKS Renewables
development with care
2nd Floor, Block C, Brandon Gate, Leeches Road, Hamilton, Lanarkshire, ML3 6AU
T: 01698 477410 F: 01698 477439 W: www.banksrenewables.co.uk